


Burematte

Sagi

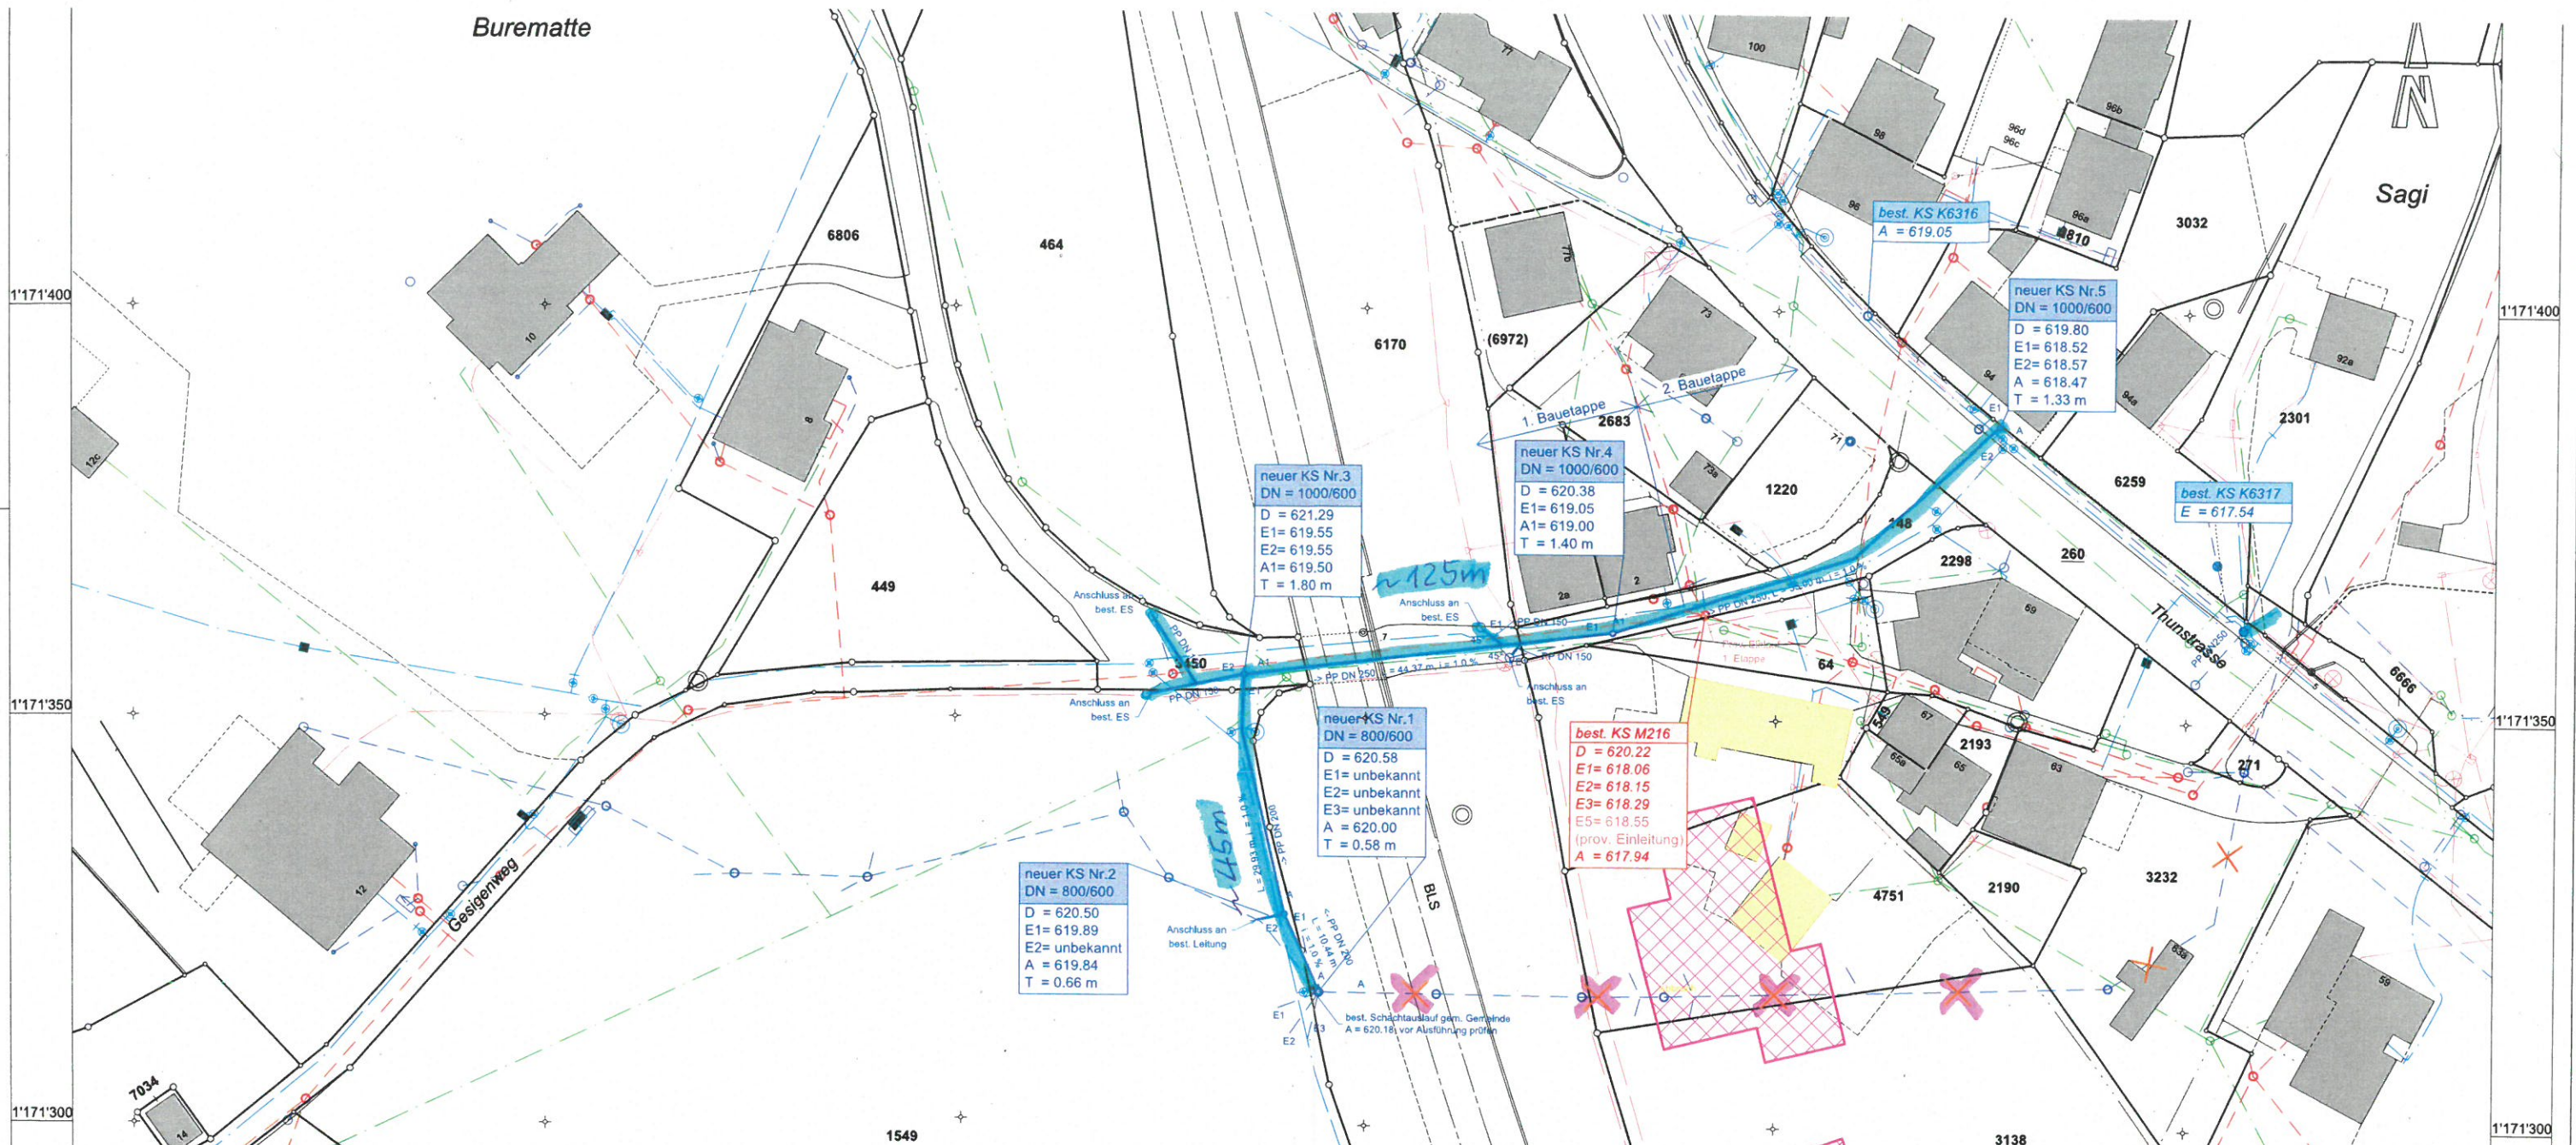

neuer KS Nr.3
DN = 1000/600
D = 621.29
E1 = 619.55
E2 = 619.55
A1 = 619.50
T = 1.80 m

neuer KS Nr.4
DN = 1000/600
D = 620.38
E1 = 619.05
A1 = 619.00
T = 1.40 m


neuer KS Nr.5
DN = 1000/600
D = 619.80
E1 = 618.52
E2 = 618.57
A = 618.47
T = 1.33 m

neuer KS Nr.1
DN = 800/600
D = 620.58
E1 = unbekannt
E2 = unbekannt
E3 = unbekannt
A = 620.00
T = 0.58 m

best. KS M216
D = 620.22
E1 = 618.06
E2 = 618.15
E3 = 618.29
E5 = 618.55
(prov. Einleitung)
A = 617.94

neuer KS Nr.2
DN = 800/600
D = 620.50
E1 = 619.89
E2 = unbekannt
A = 619.84
T = 0.66 m

Prinzipschnitt

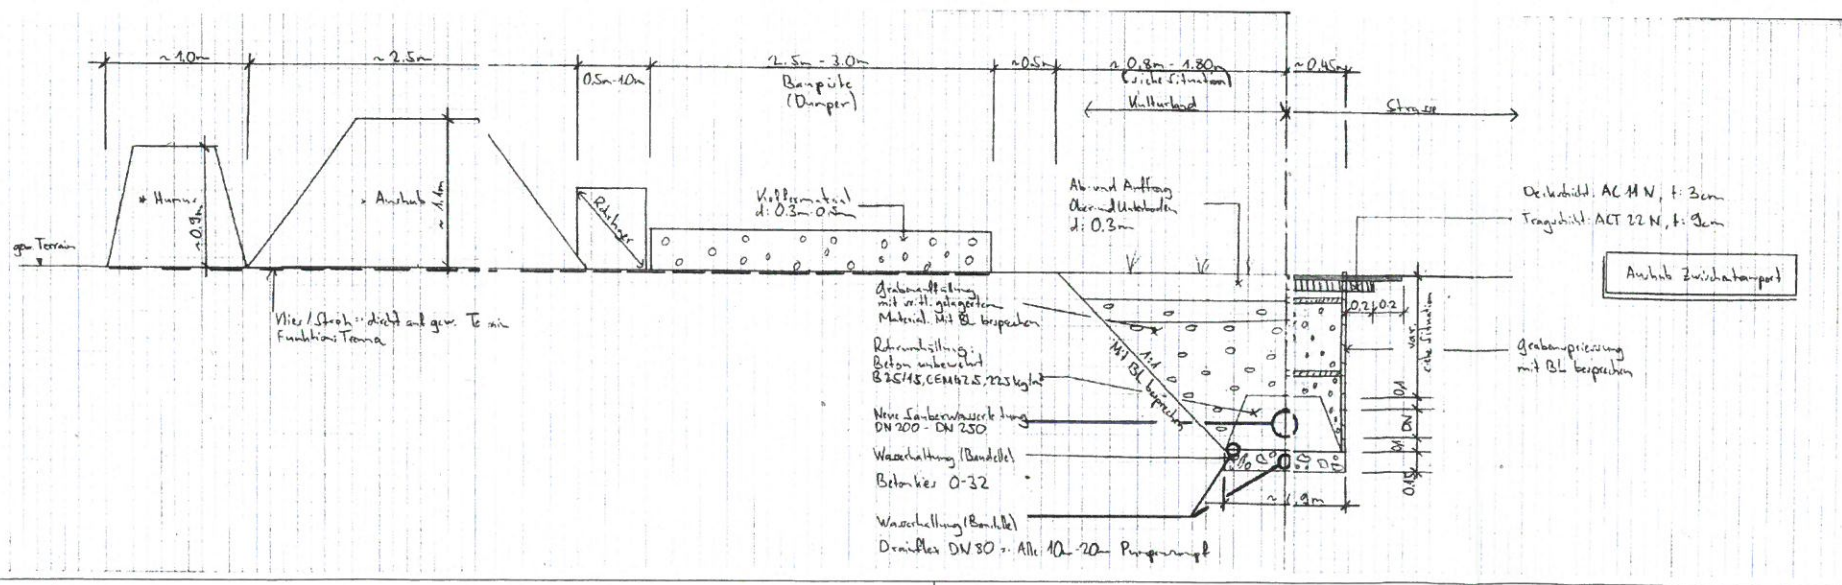

Spiezmoos

2414